



Floor Plan Scale $\frac{3}{16}'' = 1'-0''$

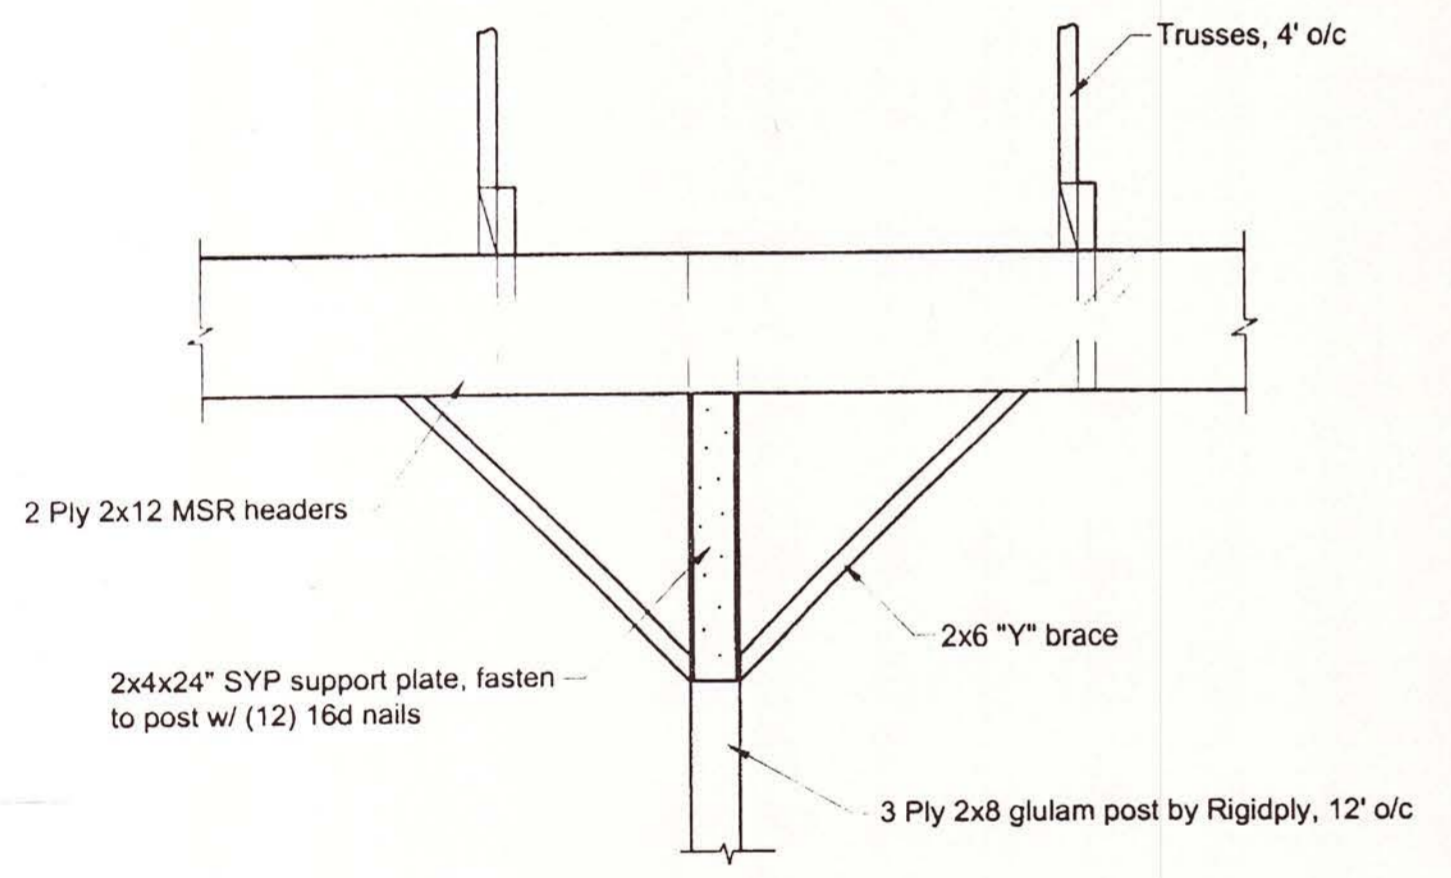

View 1 Scale $\frac{3}{4}'' = 1'-0''$
Cross Section A/1

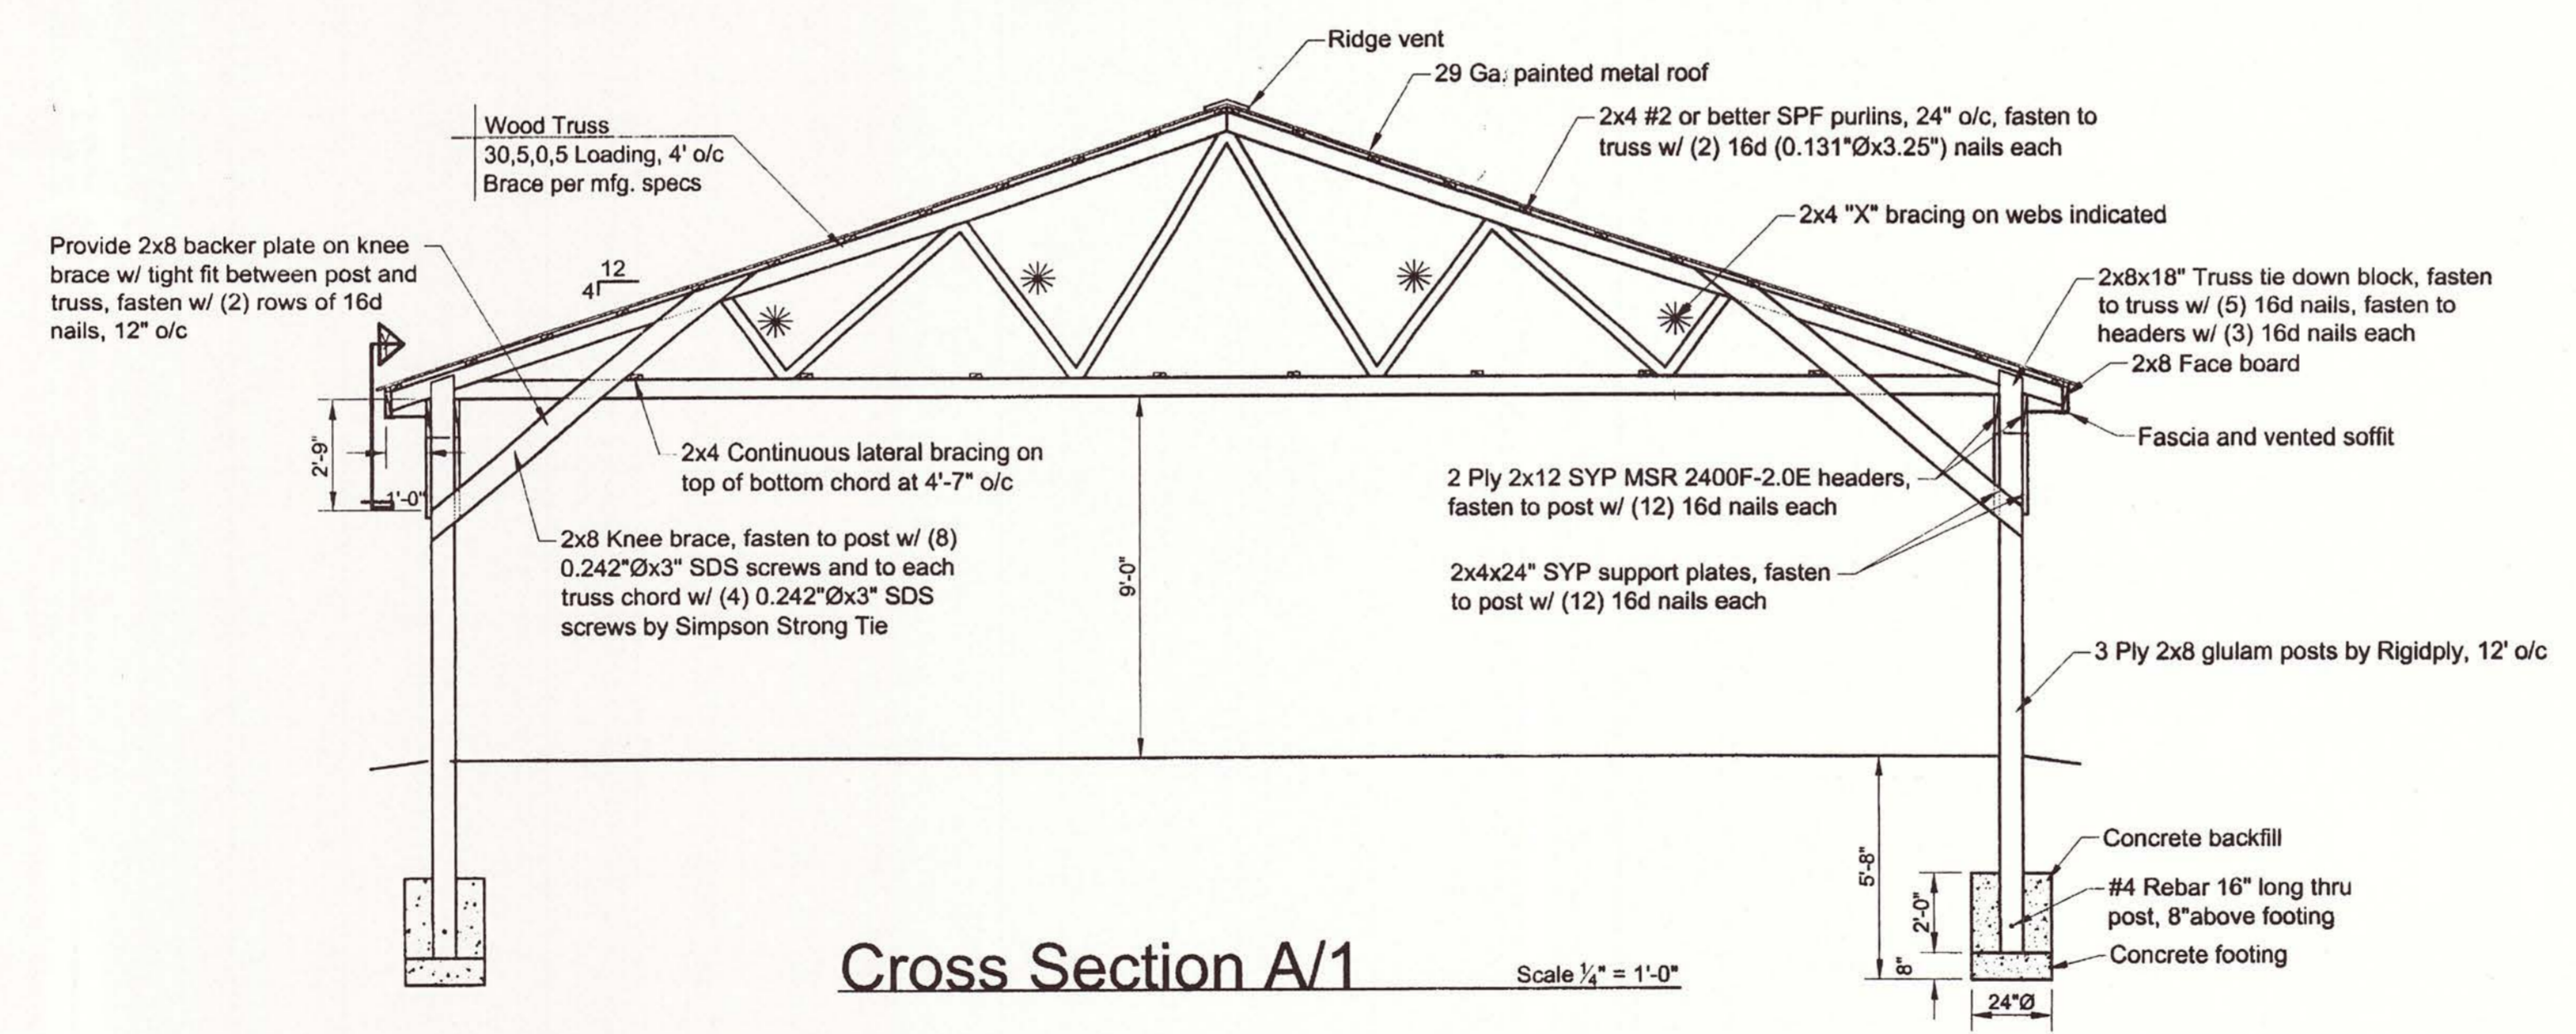

Cross Section A/1 Scale $\frac{1}{4}'' = 1'-0''$

timbertech
ENGINEERING

East: 22 Denver Road, Suite B Denver, PA 17517
Ph: 717-335-2750 Fax: 717-335-2753

West: 206 S Main Street, PO Box 509 Kouts, IN 46347
Ph: 219-766-2499 Fax: 219-766-2384

www.timbertecheng.com

a creative engineering firm, providing solutions
and building relationships

This drawing is the property of Timber Tech Engineering, Inc. and reproduction, alteration or use of this drawing without the written consent of Timber Tech Engineering, Inc. is prohibited. Drawings shall not be scaled to obtain dimensions. The contractors and builders involved on this project shall verify all dimensions and conditions before starting work and any discrepancy shall be reported to the engineer in writing before starting work.

IMPORTANT NOTE:
This plan is approved for structural design of this building.



Timothy R. Foyer CT Eng. Cert # 21289
Expiration Date: 01-31-2014

CONTRACTOR:
Franklin Builders
8306 Fort McCord Road
Chambersburg, PA 17202
Ph: 717-369-4833

DRAWING TITLE:
Floor Plan
Cross Section A/1

PROJECT:
40'x120'x9' Post Frame
Pavilion for:
Brian Bailey
175 Durham Road
Guilford, CT 06437

REVISIONS:	DATE:	BY:

DRAWING NUMBER: E135-13	
DATE: 7-3-2013	PAGE: 1 of 2
BY: ans	SCALE: as noted